


**TYPICAL INTERNAL LOAD BEARING WALL SECTION - BEFORE CONCRETE POUR**

**NOTE:**  
 DETAILS SHOWN ARE INDICATIVE ONLY  
 AND SUBJECT TO FINAL ENGINEERS DESIGN

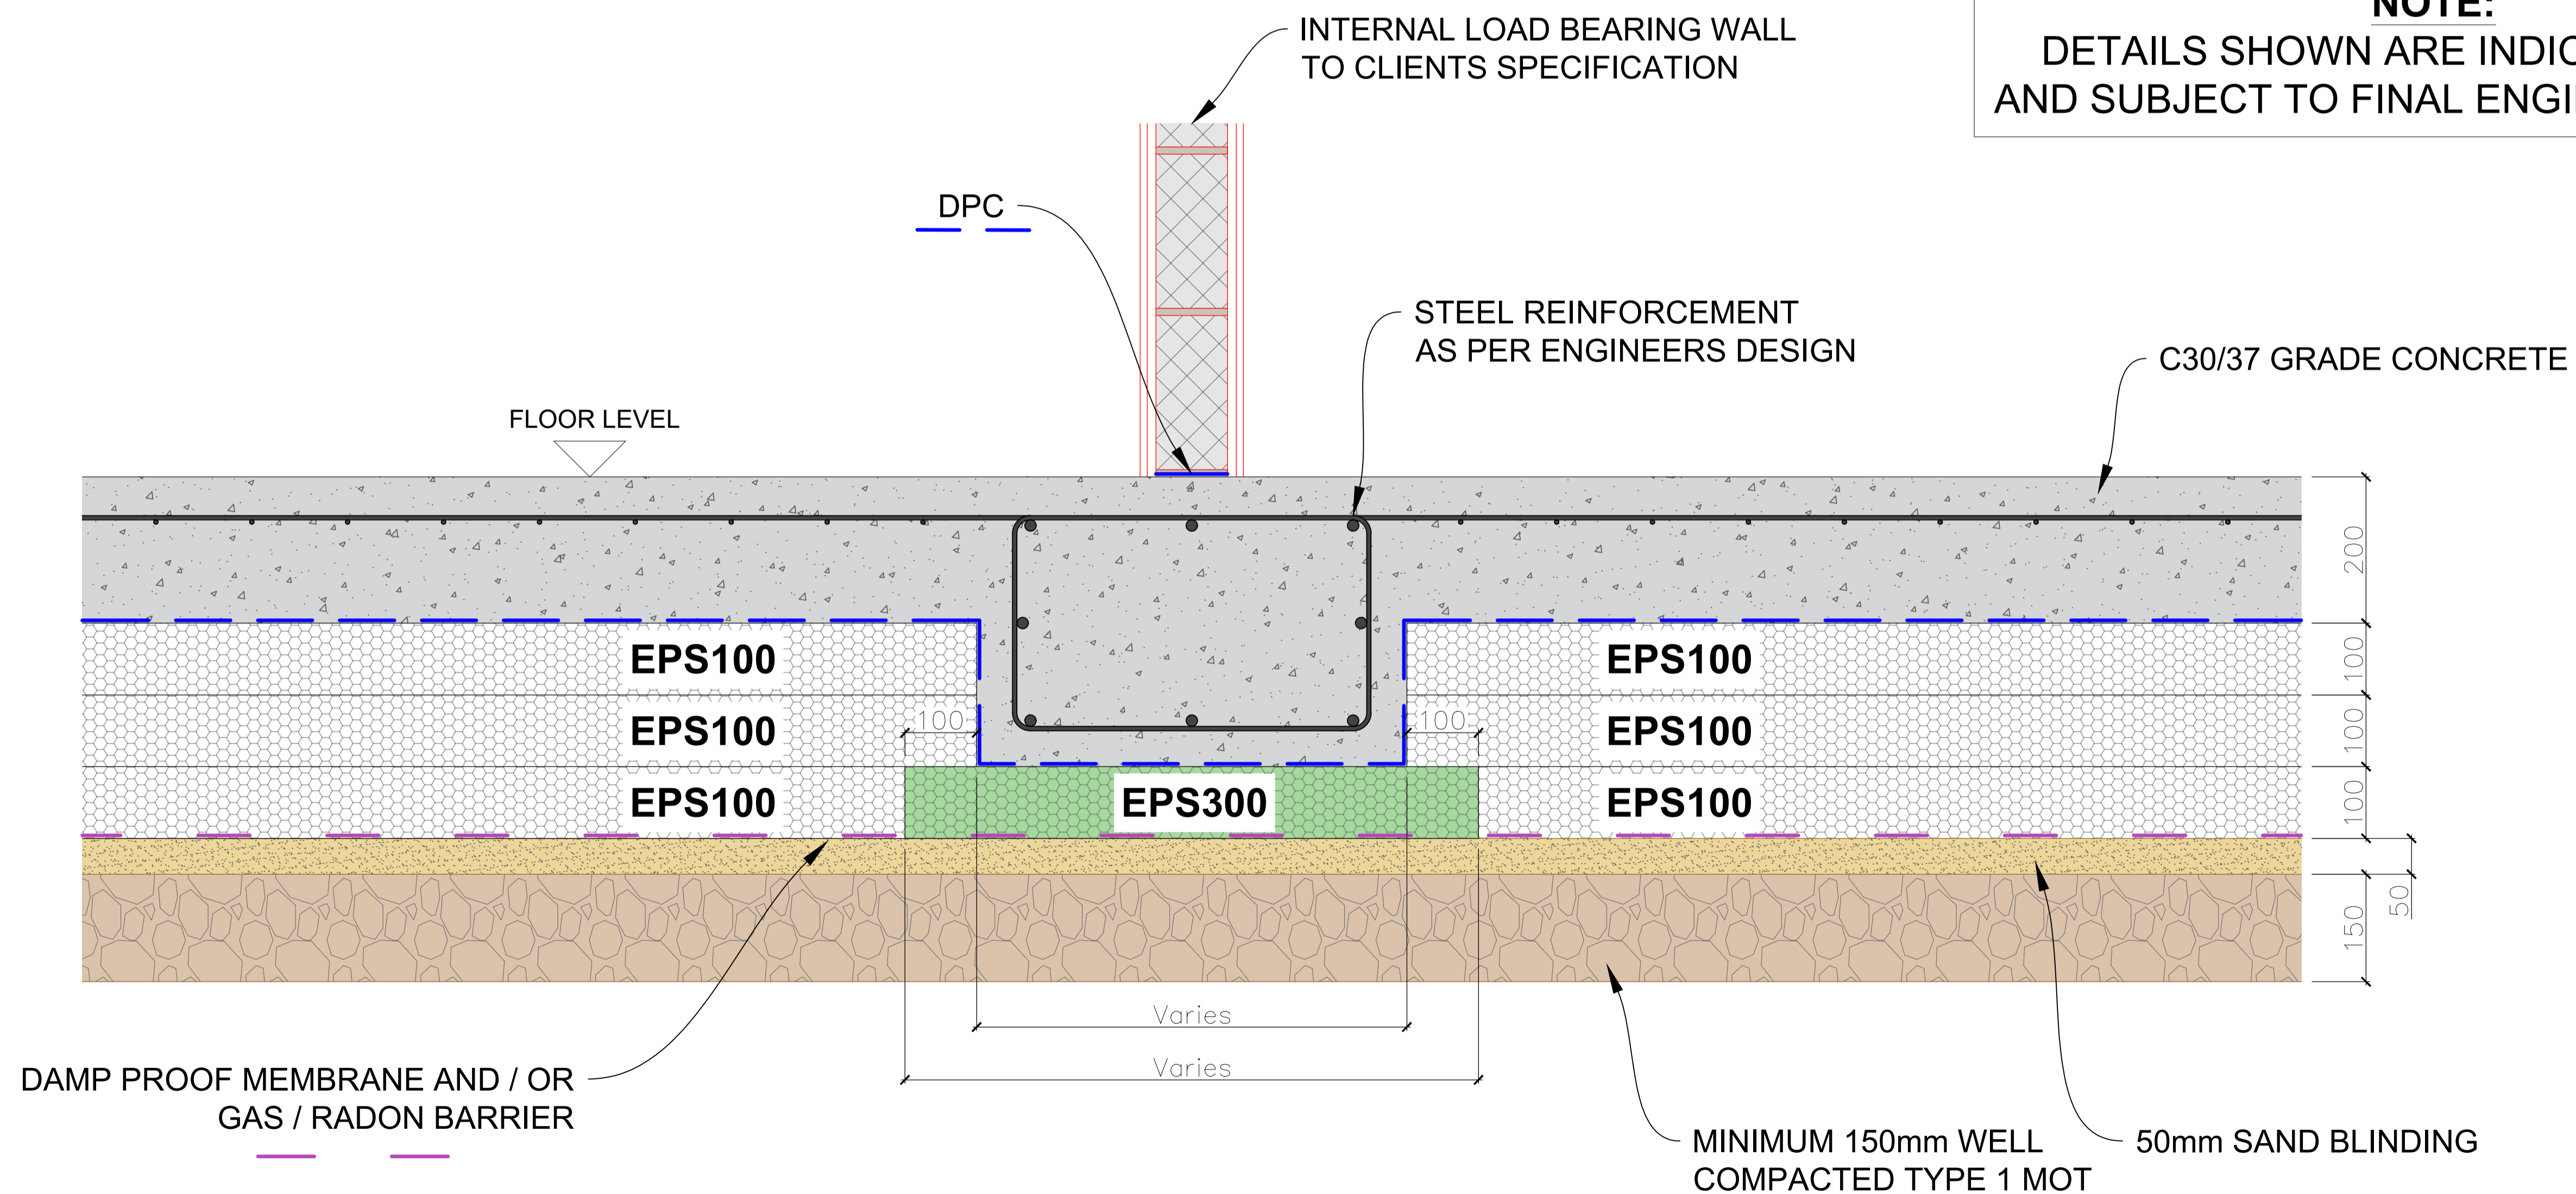

**TYPICAL INTERNAL LOAD BEARING WALL SECTION - AFTER CONCRETE POUR**

Drawing Title:  
**FUTURE FOUND  
 INSULATED RAFT  
 FOUNDATION SYSTEM**

**TYPICAL INTERNAL LOAD  
 BEARING WALL DETAIL**

Drawing Number: <b>FF-LB-01</b>	Revision: <b>0</b>
Drawn by: JJB	Date: 26/02/2025
Page Size: A1	



Build-Lite (UK) Ltd  
 Kingsforth Road, Thurcroft  
 Rotherham, S66 9HU

www.build-liteuk.co.uk  
 01709 242210

