


TYPICAL TIMBER FRAME EDGE SECTION - BEFORE CONCRETE POUR

NOTE:
 DETAILS SHOWN ARE INDICATIVE ONLY
 AND SUBJECT TO FINAL ENGINEERS DESIGN

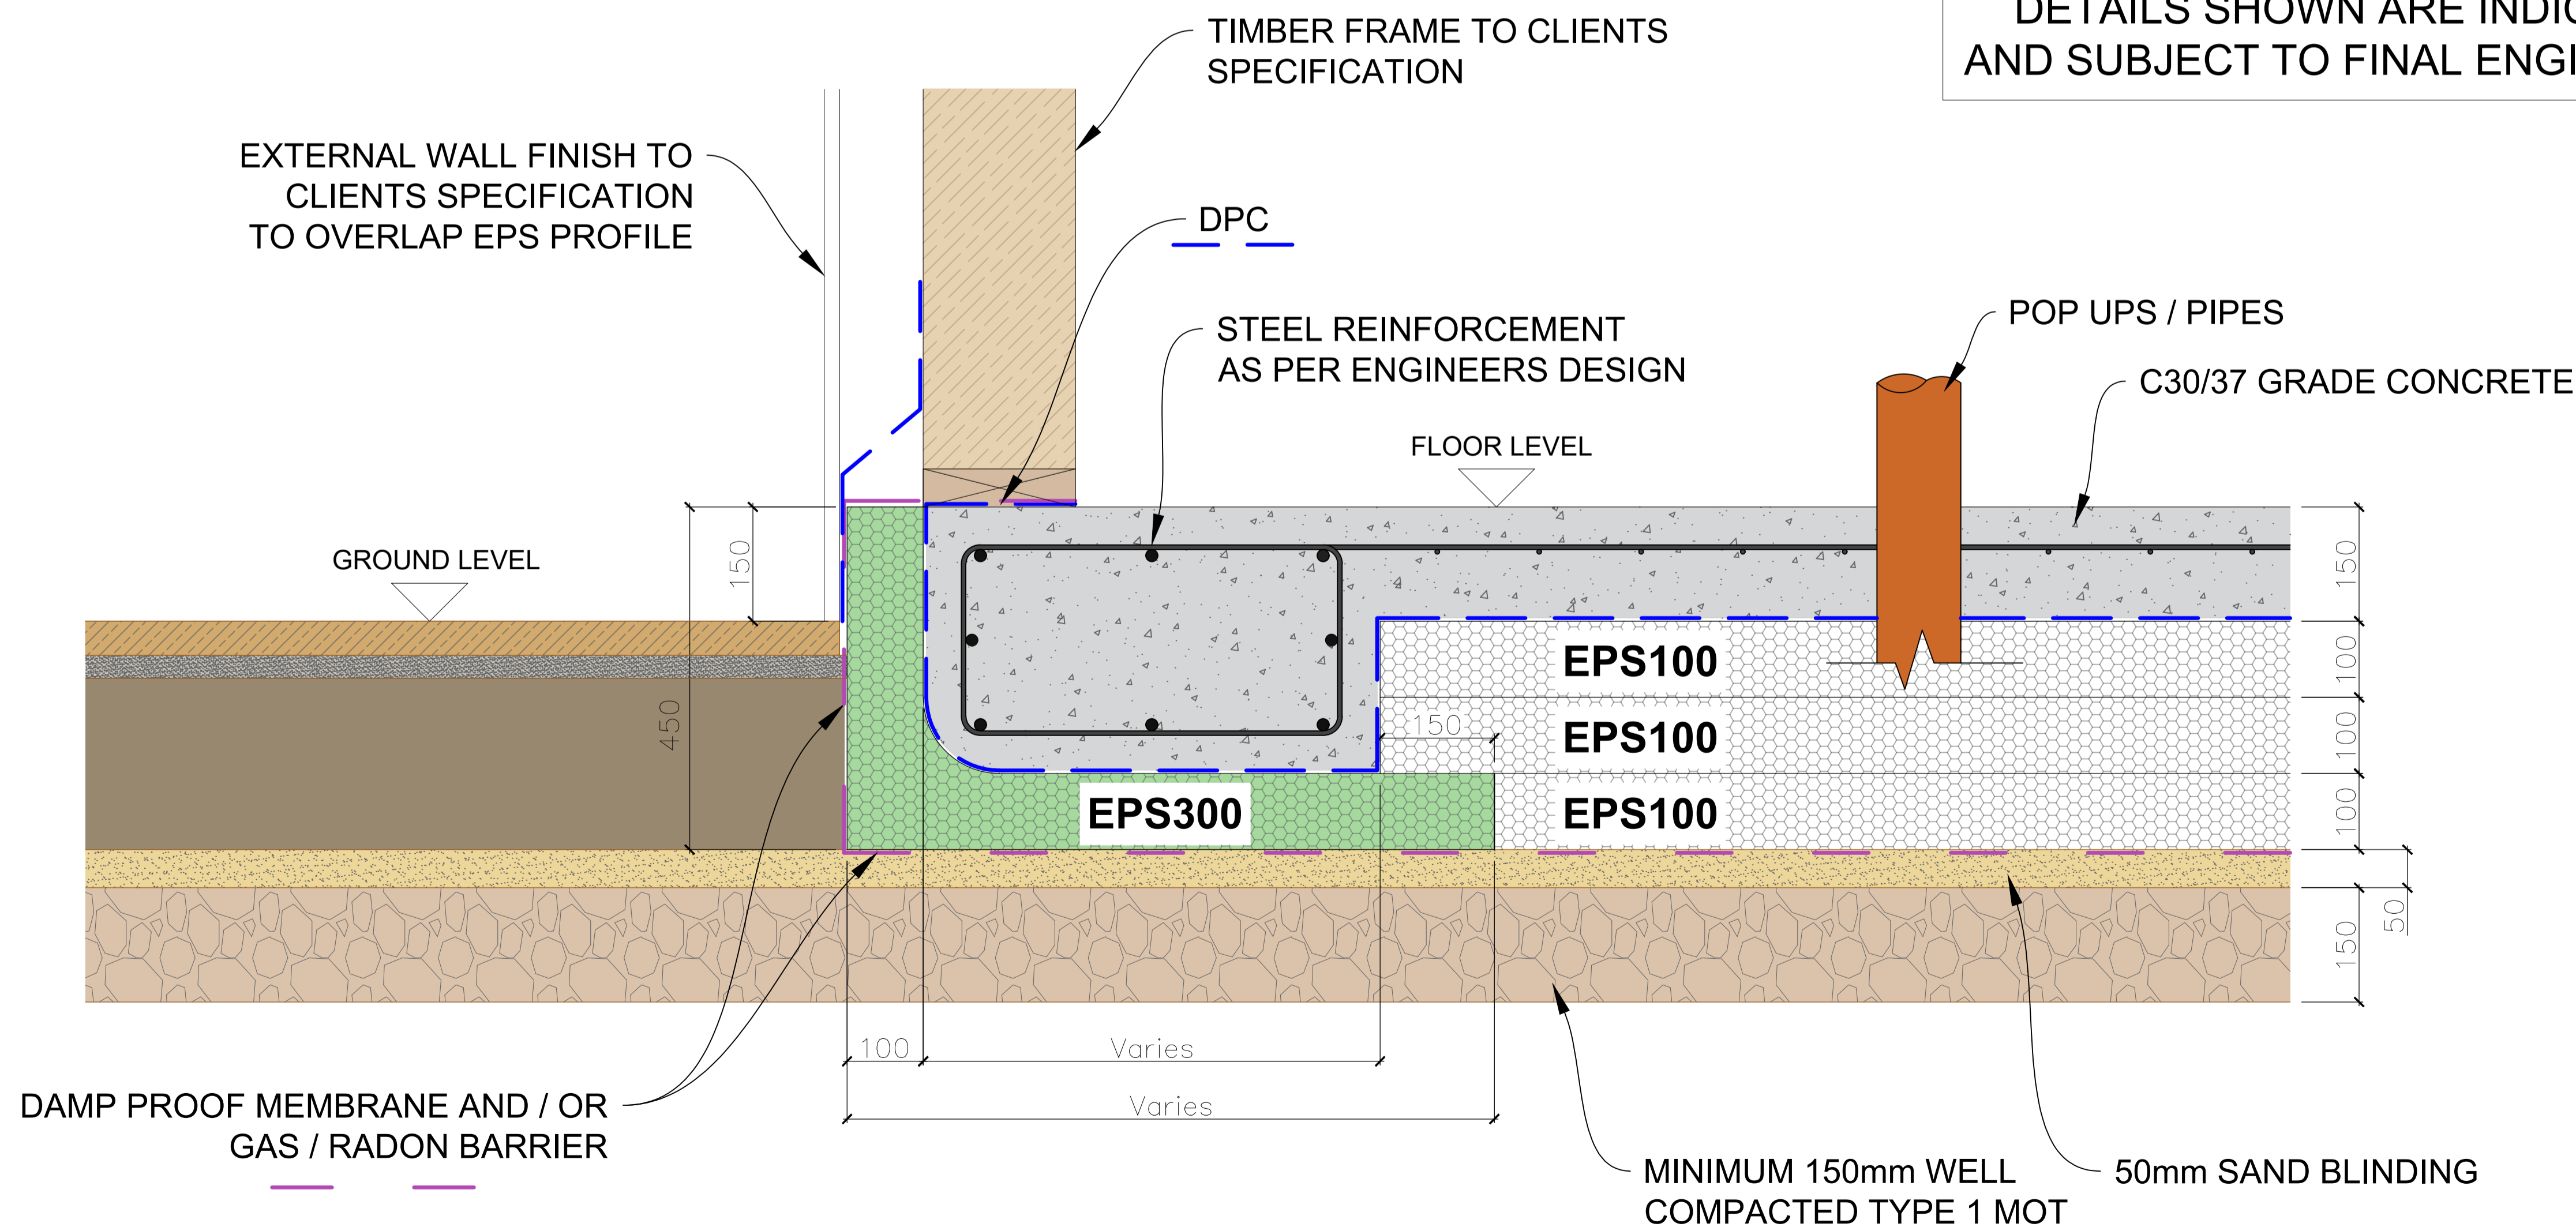

TYPICAL TIMBER FRAME EDGE SECTION - AFTER CONCRETE POUR

Drawing Title:
FUTURE FOUND INSULATED RAFT FOUNDATION SYSTEM
TYPICAL TIMBER FRAME DETAIL (L-SHAPE PROFILE)

Drawing Number: FF-TF-01	Revision: 0
Drawn by: JJB	Date: 26/02/2025
Page Size: A1	

BUILD LITE
 Build-Lite (UK) Ltd
 Kingsforth Road, Thurcroft
 Rotherham, S66 9HU
 www.build-liteuk.co.uk
 01709 242210